


Jugozapadna strana nadstrešnice sa leksanom

Nadstrešnica za letnju kuhinju

Tehnički list

R: 1:20

Urbana oprema doo

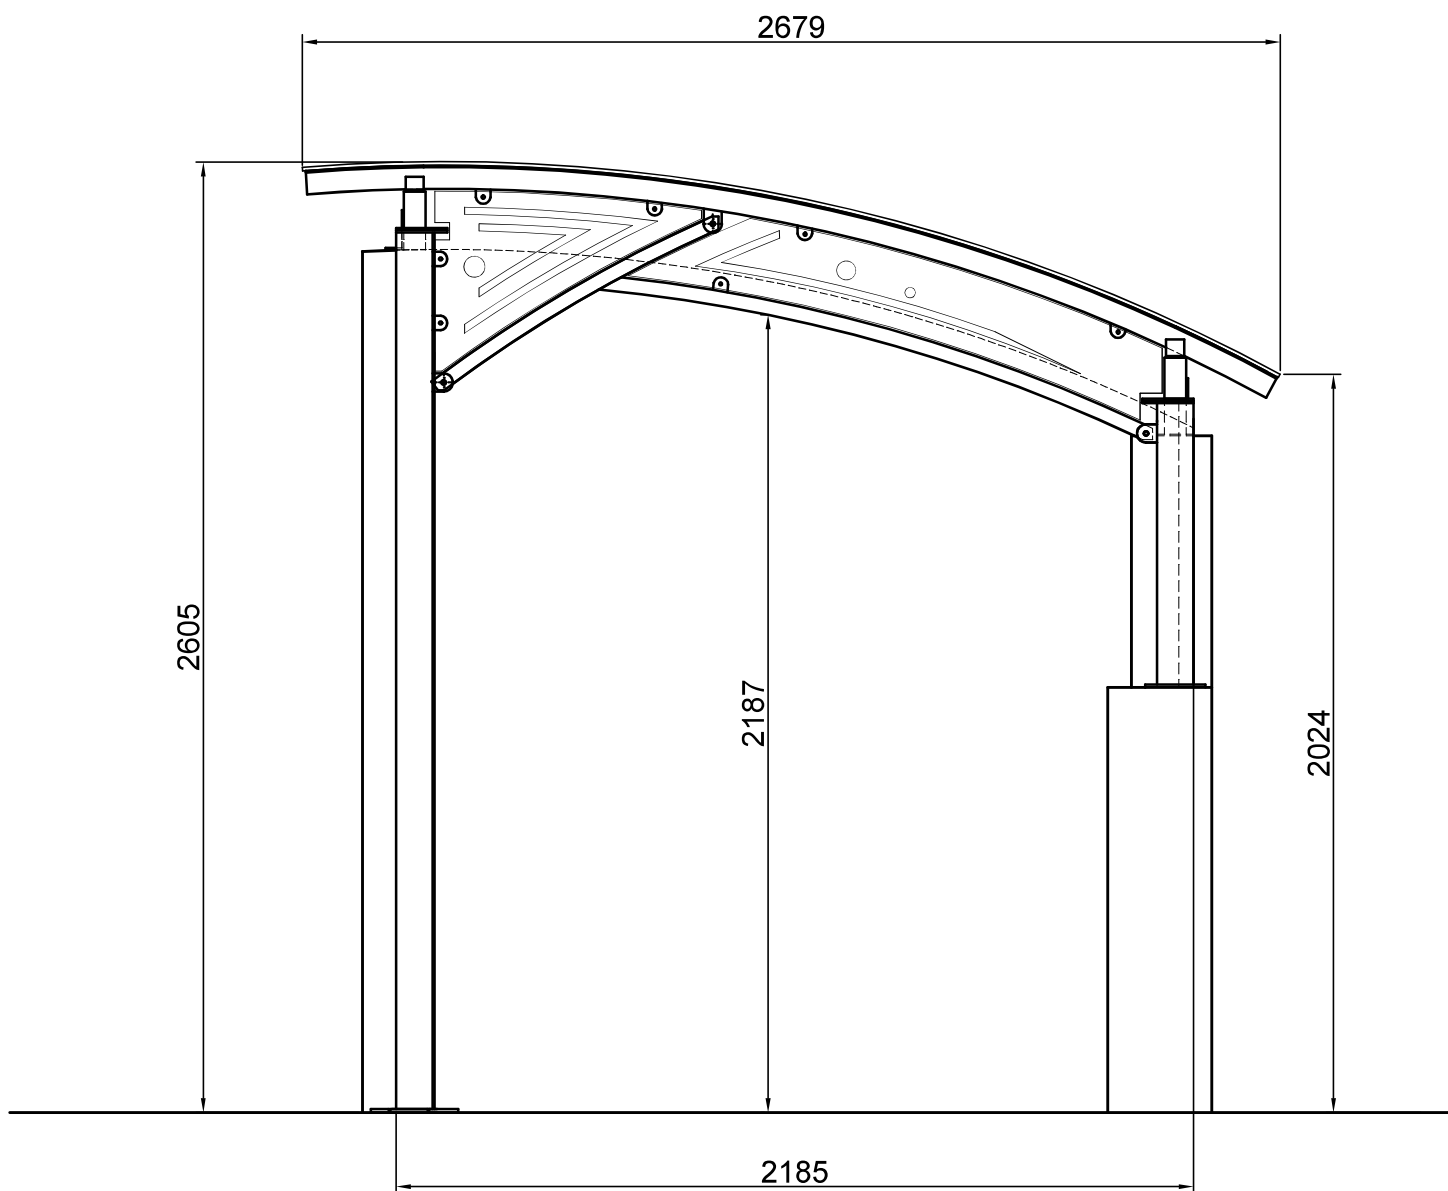

Severozapadna strana
nadstrešnice sa leksanom

Nadstrešnica za letnju kuhinju

Tehnički list

R: 1:20

Urbana oprema doo