


Bočni pogled

R: 1:20

Nadstrešnica za prostor za odmor

Tehnički list

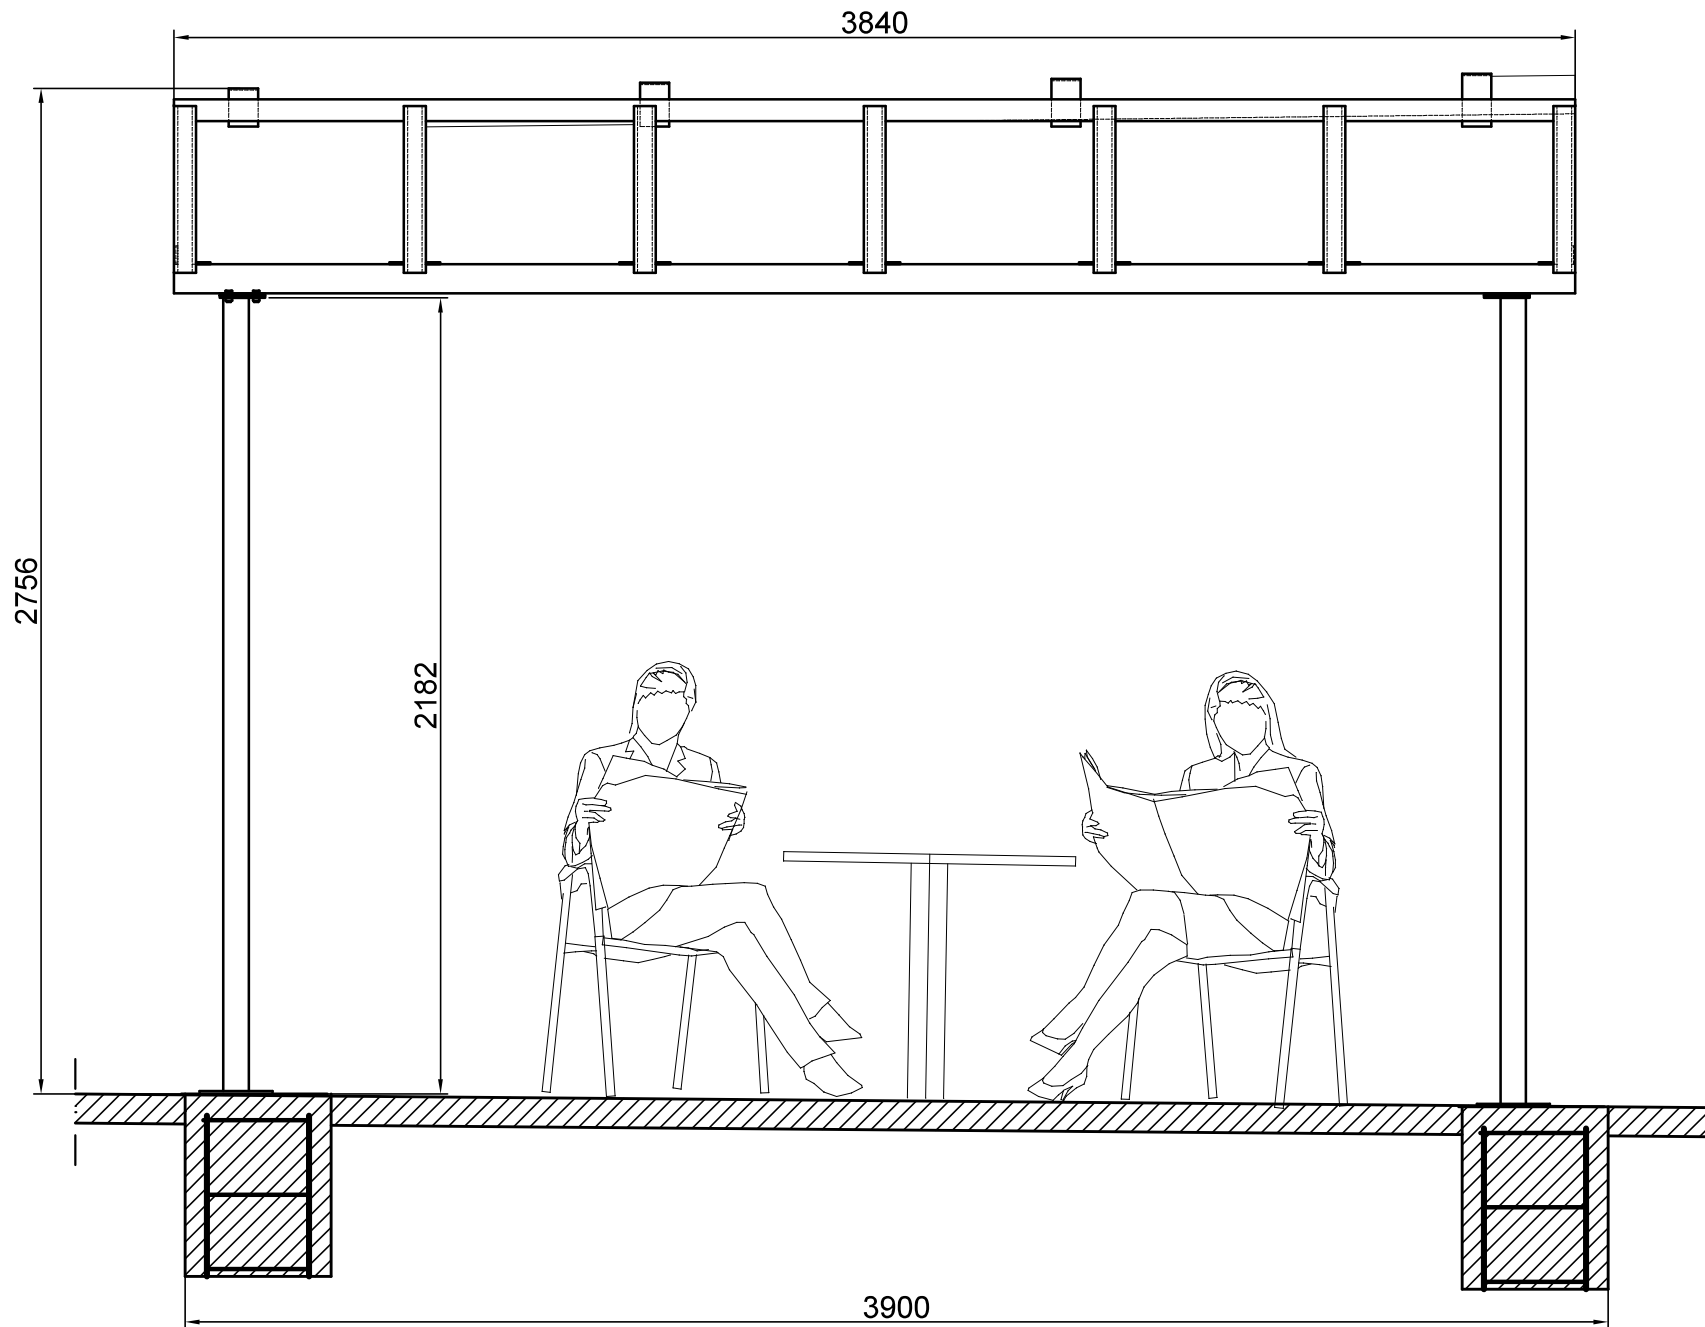

Frontalni pogled

Nadstrešnica za prostor za odmor

Tehnički list